


1
A 201
횡 단면도 - 1
축척 : 1/100

- 1
- 2
- 3
- 4
- 5
- 6
- 7
- 8
- 9
- 10
- 11

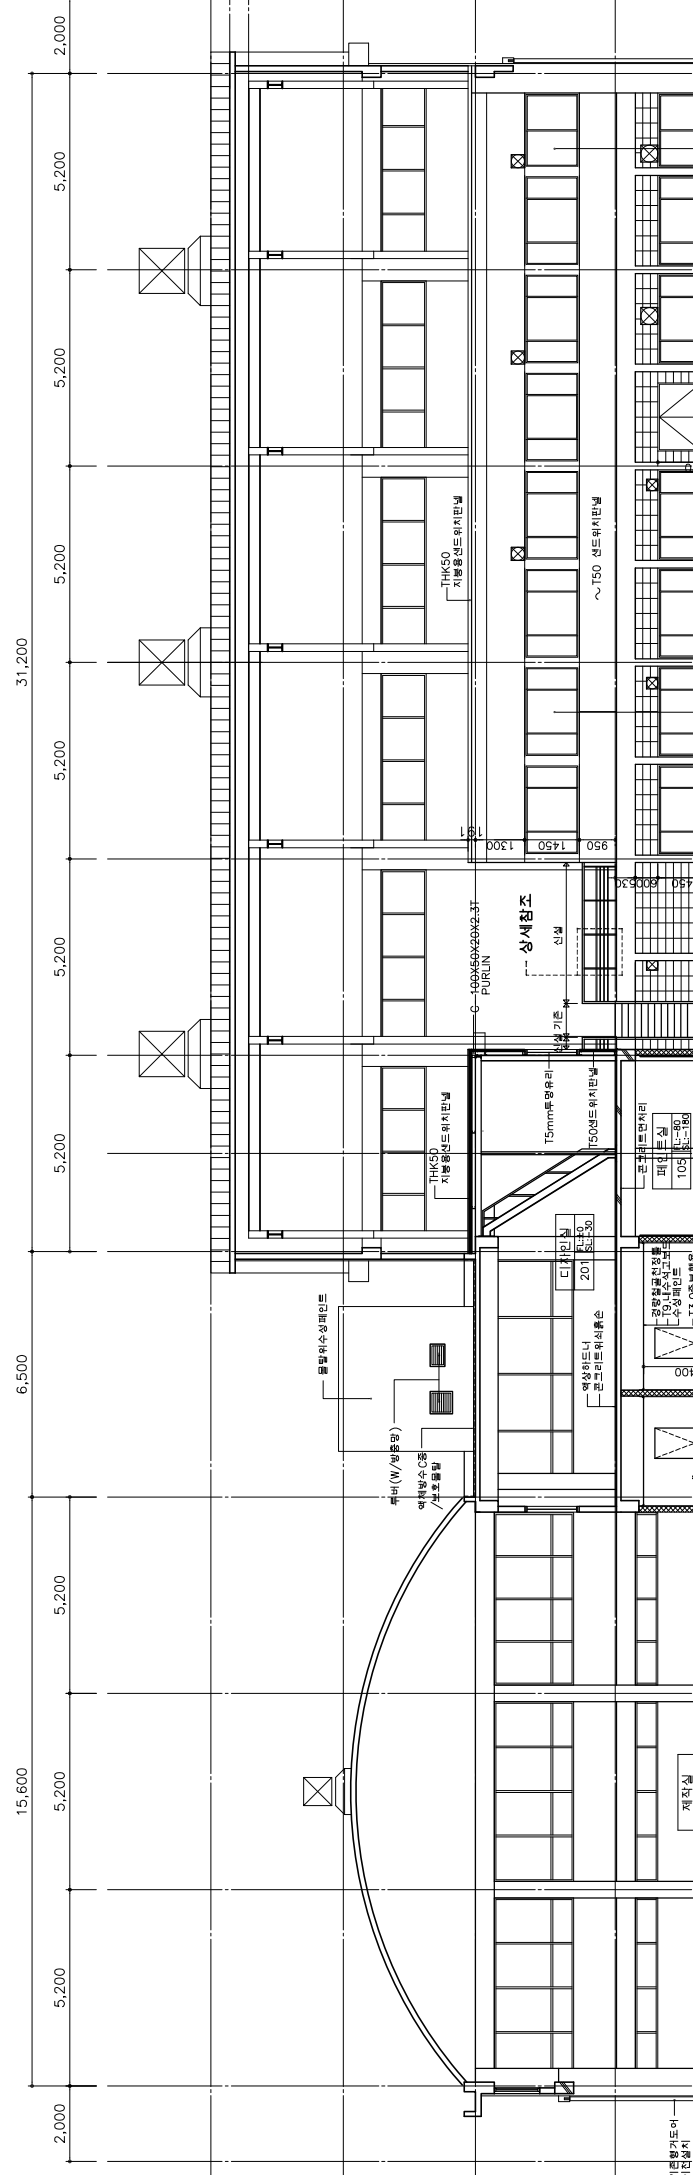

기단형기둥
단면형